



TYPICAL PAINT CENTERLINE MARKING AND PAINT EDGELINE MARKING

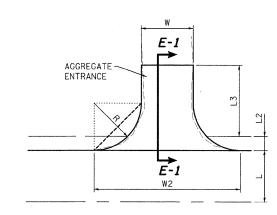

<u>PLAN</u>

SHOWING AGGREGATE ENTRANCE R (MIN): 10' RADIUS OR 1:1 FLARE W: 12' - 24' PE / 16' MIN FE

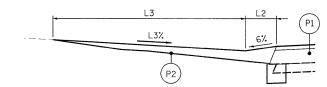


SECTION E-1 & E-2

(NOT TO SCALE)

- P1) PROPOSED ROADWAY PAVEMENT
- (P2) AGGREGATE SURFACE COURSE, TYPE B

ENTRANCE DETAILS

(NOT TO SCALE)

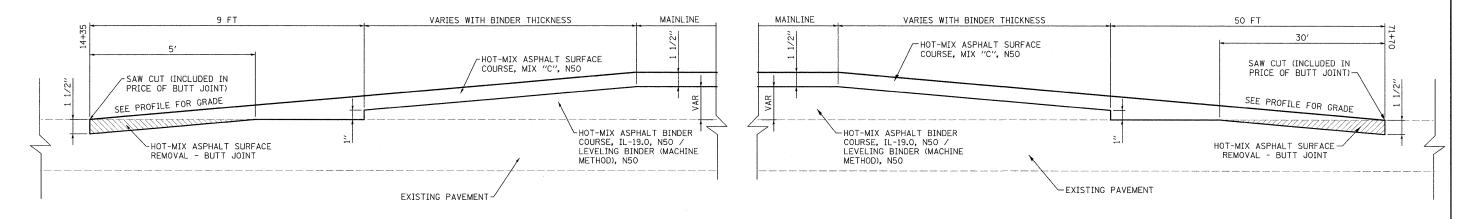

BUTT JOINT DETAILS - SOUTH END (14+35)

(NOT TO SCALE)

BUTT JOINT DETAILS - NORTH END (71+70)

(NOT TO SCALE)

FILE NAME =	USER NAME = _USERDESCR_	DESIGNED - DLD	REVISED -								F.A.U.	SECTION	COUNTY	TOTAL SHEE
H:\6373_Carlinville_Broad_St\C_Details_63	3.dgn PLOT SCALE = 5.00000 '/ IN. PLOT DATE = 2/11/2010	DRAWN - KOJ CHECKED -	REVISED - REVISED -	STATE OF ILLINOIS DEPARTMENT OF TRANSPORTATION	DETAILS				8277	09-00036-00-RS	MACOUPIN 3	38 23		
													T NO 9 3 5 2 5	
		DATE -	REVISED -		SCALE:	SHEET NO. OF	SHI	EETS S	STA.	TO STA.	ILLINOIS		AID PROJECT	1 11010 0 0 0 0